



TM 11 / 1796

KNOWLE ROAD

SECURE / FENCED AREA FOR PLAYGROUP TODDLERS ETC.

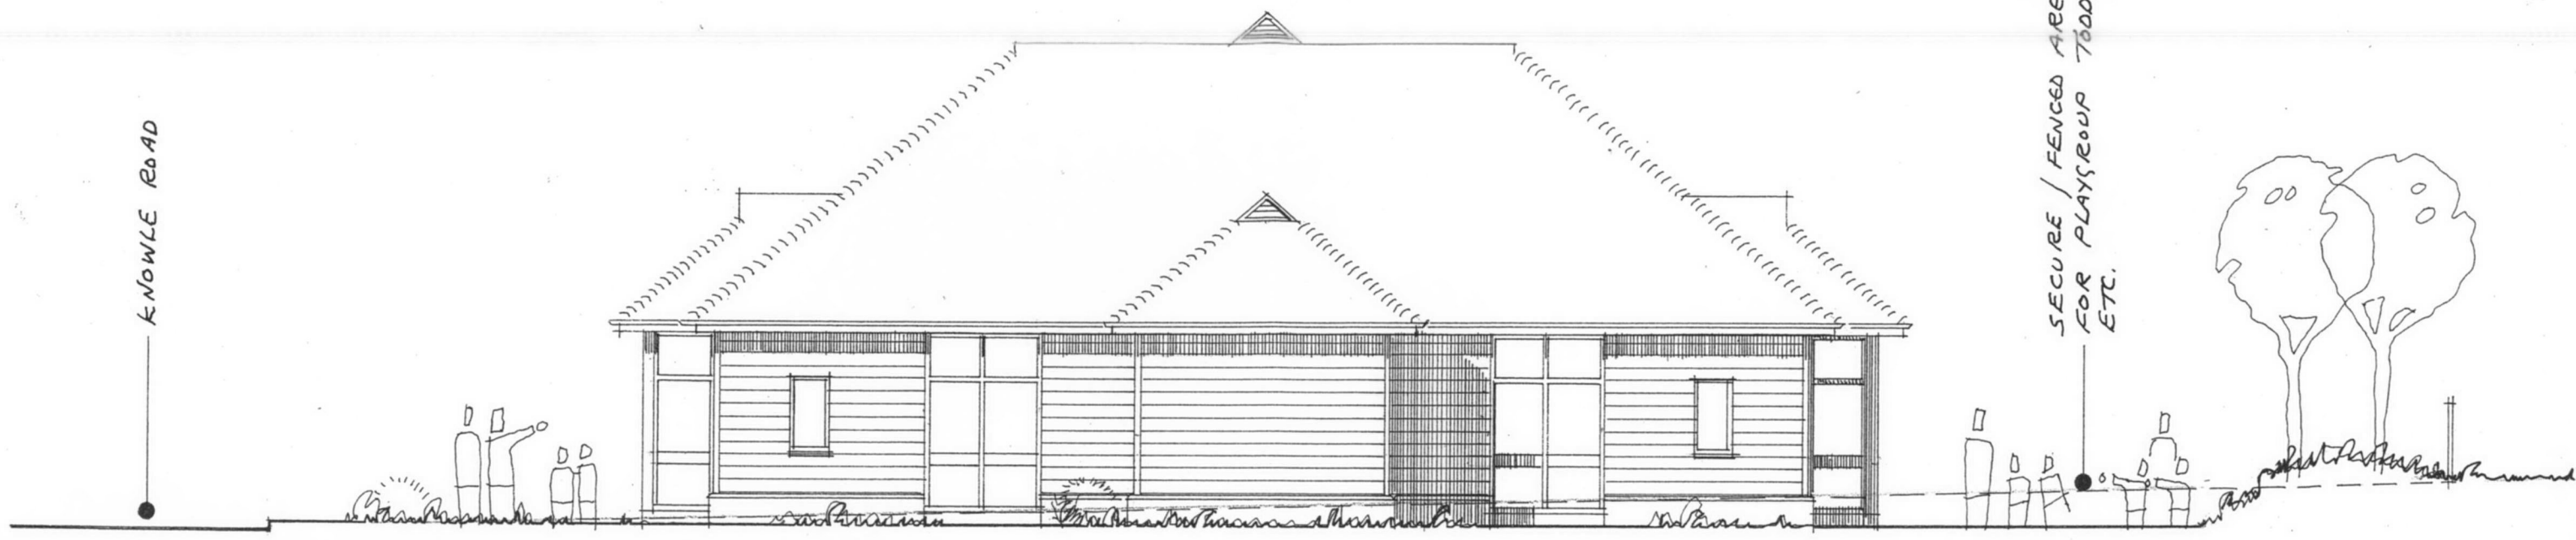

EAST ELEVATION

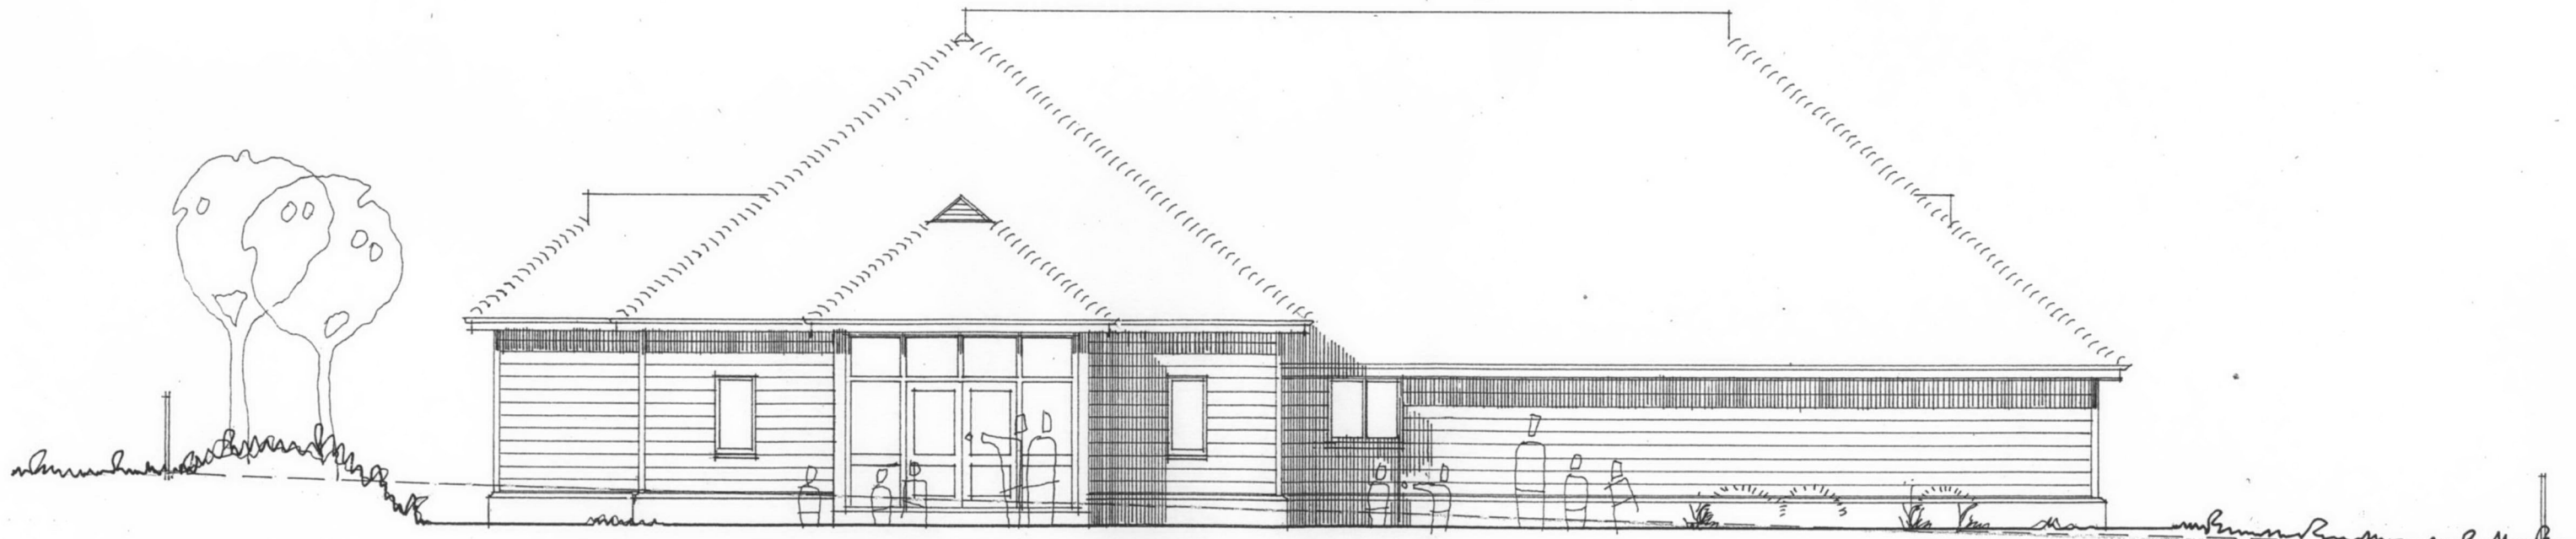

NORTH ELEVATION - FACING THE RECREATION GROUND



PLANNING
TRANSPORT & LEISURE
Tonbridge & Malling B.C.

04 JUL 2011

PROJECT	DRAWING
NEW VILLAGE HALL KNOWLE ROAD WOULDHAM	PROPOSED EAST AND NORTH ELEVATIONS

LLOYD HUNT ASSOCIATES
Chartered Architects
Camelot, Pescot Avenue, Longfield, Kent DA3 7NA
Tel: (01474) 702274 Fax: (01474) 702219 Email: lloydhunt@btinternet.com

DRAWN	DATE	SCALE	DRG NO	REV
MRH	14.04.2011	1:100	P.4.2271	DATE