


TM 11/1796

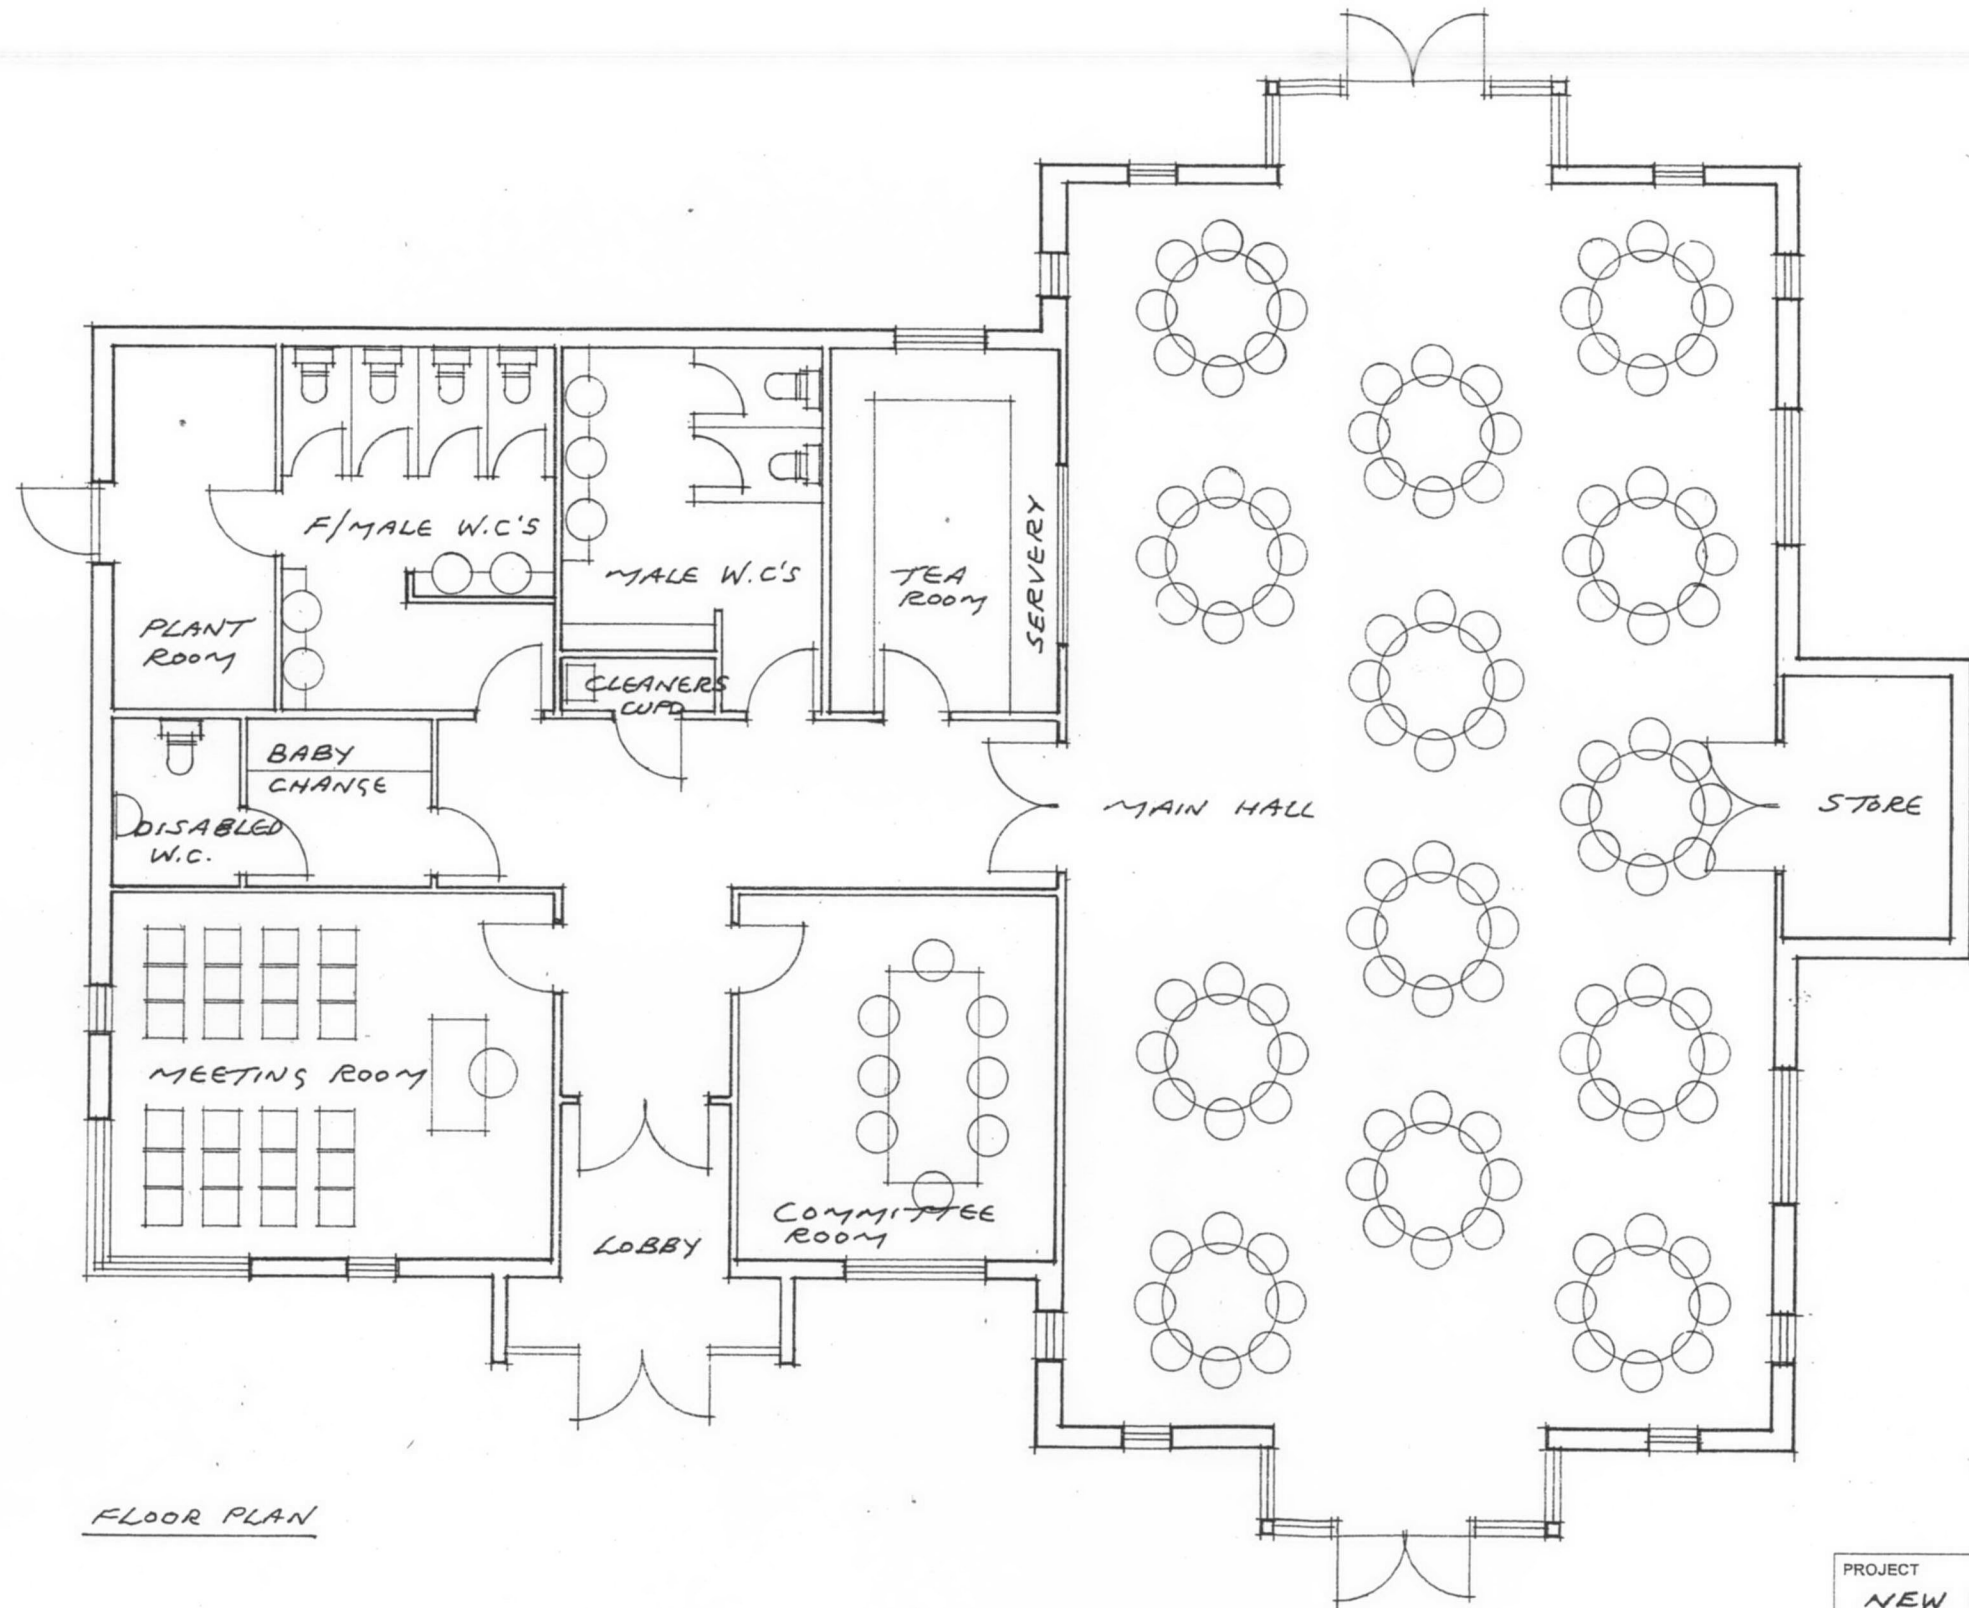

SCHEDULE OF ACCOMMODATION

MAIN HALL - SEATING FOR 104 PEOPLE AT CIRCULAR TABLES. VAULTED CEILING. MIN. HEIGHT 3.2 METRES. MAX. HEIGHT 4.8 METRES. 9.4 METRES WIDE BY 16.5 METRES LONG (EXCLUDING PROJECTIONS)


MEETING ROOM - CLEAR INTERNAL DIMENSIONS 4.8M x 5.85M. 2.7M CEILING HEIGHT. SEATING FOR TALKS / LECTURES ETC FOR APPROX 24 PEOPLE.

COMMITTEE ROOM - CLEAR INTERNAL DIMENSIONS 4.2M x 4.8M. 2.7M CEILING HEIGHT.



PLANNING
TRANSPORT & LEISURE
Tonbridge & Malling B.C.
04 JUL 2011

FLOOR PLAN

 

PROJECT	DRAWING
NEW VILLAGE HALL	PROPOSED FLOOR
KNOWLE ROAD	PLAN
WOULDHAM	

LLOYD HUNT ASSOCIATES
Chartered Architects
Camelot, Pescot Avenue, Longfield, Kent DA3 7NA
Tel: (01474) 702274 Fax: (01474) 702219 Email: lloydhunt@btinternet.com

DRAWN	DATE	SCALE	DRG NO	REV
MRH	14.04.2011	1:100	P.2.2271	DATE